


U.S. HIGHWAY 17

U.S. HIGHWAY 17

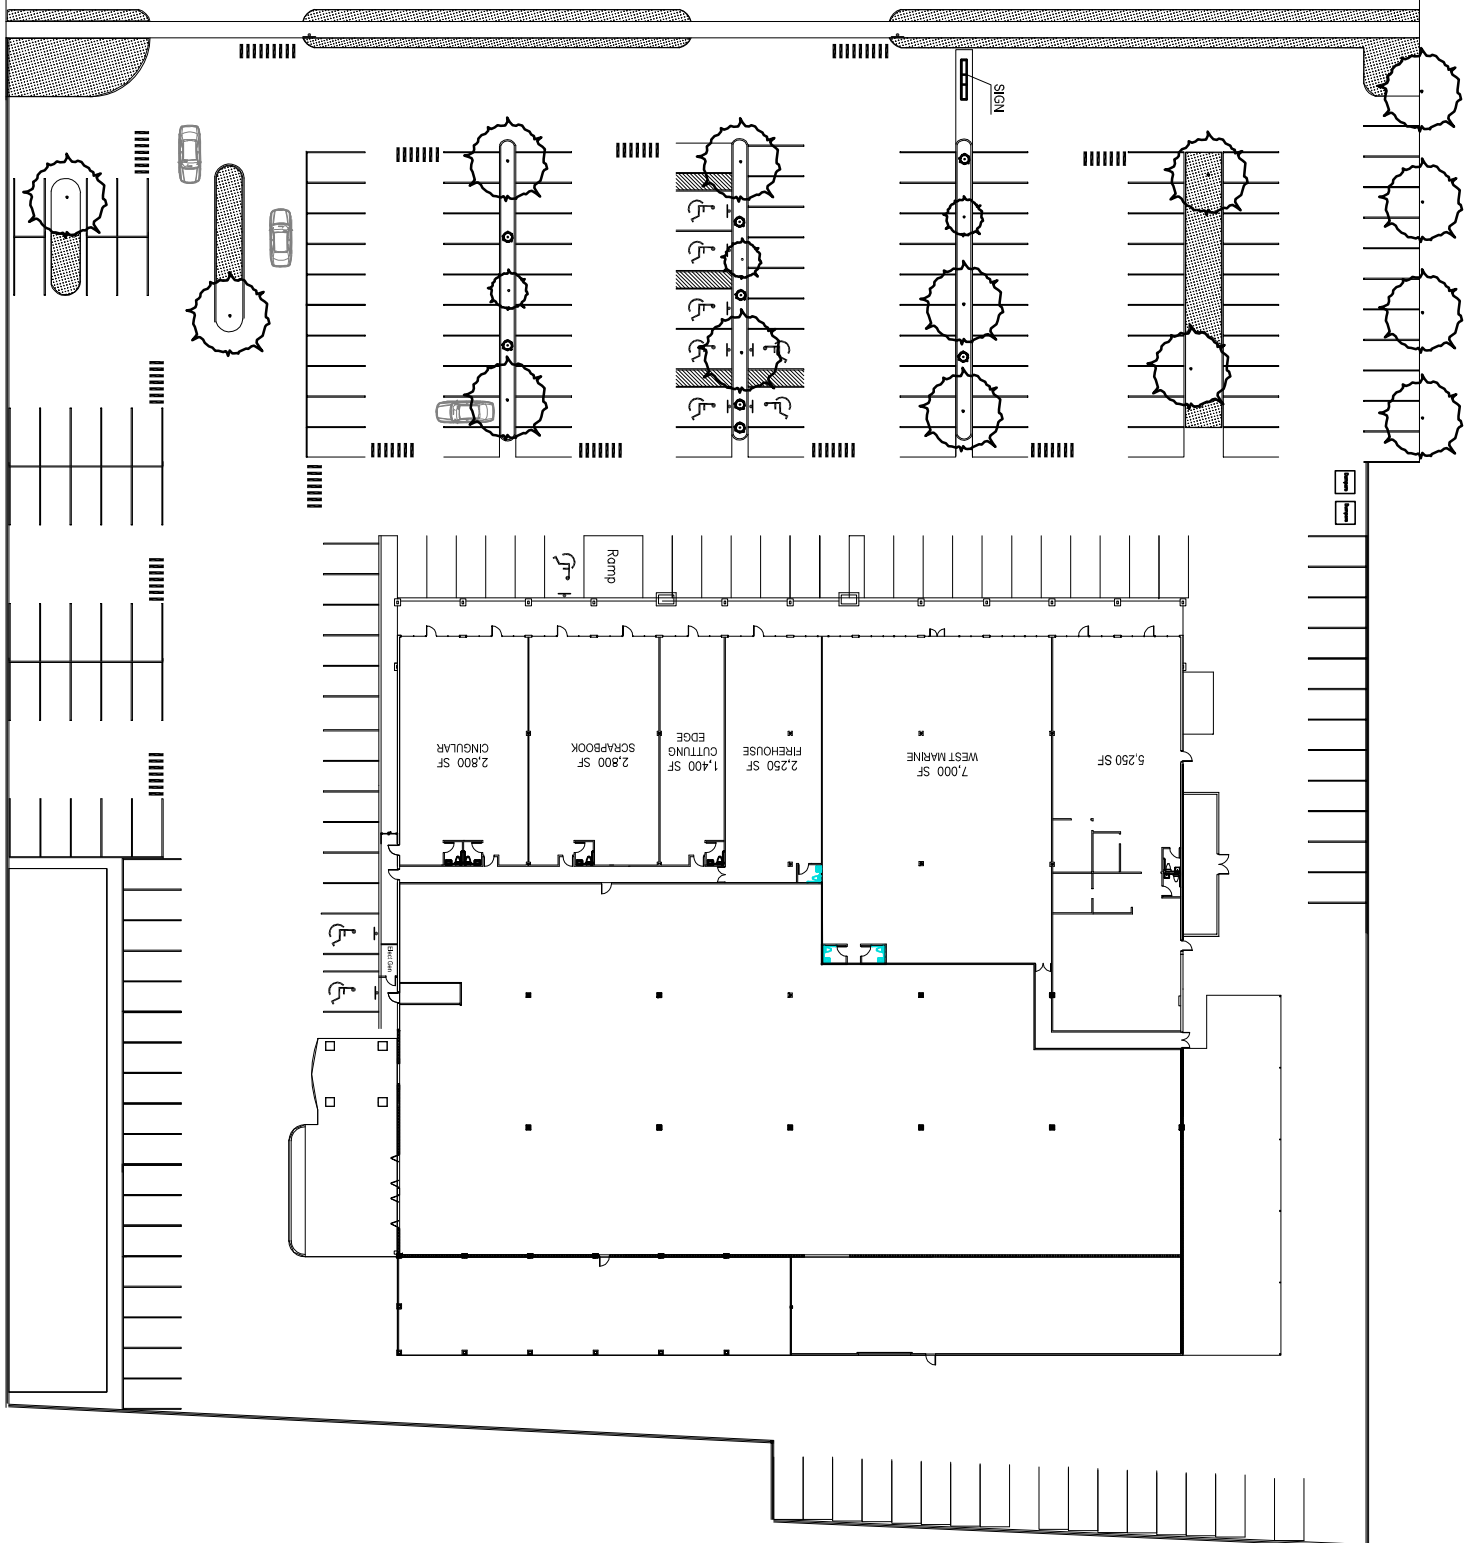

SP

PROJECT MGR.	DATE	No.	Revision
DRAWN	SCALE	Description	Date
CHECKED	PROJECT No.		

# CENTRE PLAZA

1107 3rd Street S.W. / Winter Haven, FL 33880

## SITE PLAN

